



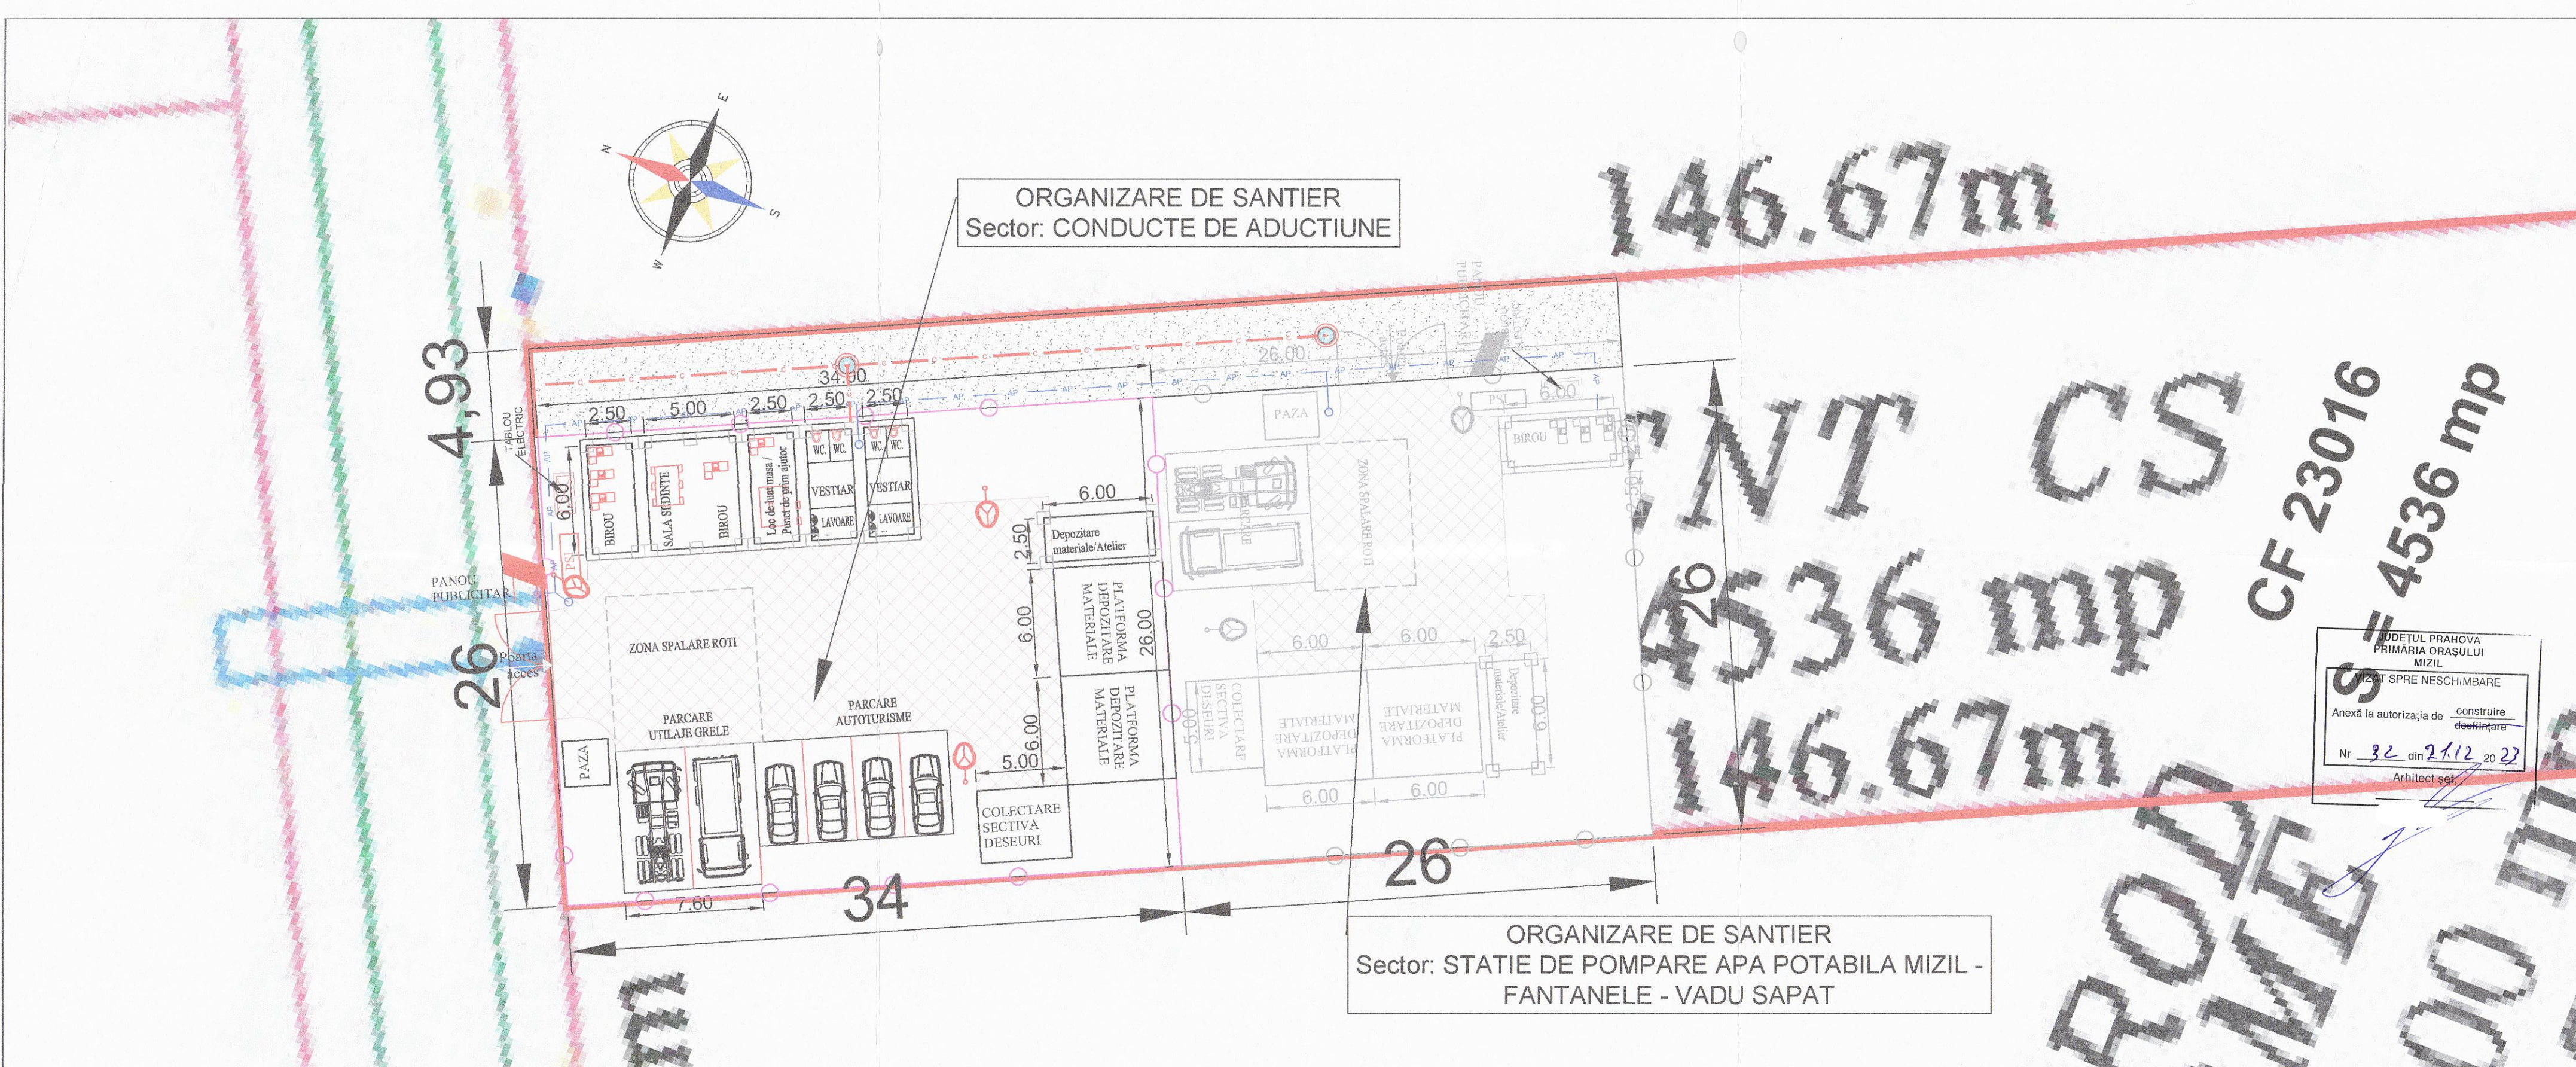

PLAN DE SITUATIE ORGANIZARE DE SANTIER

Scara 1:200

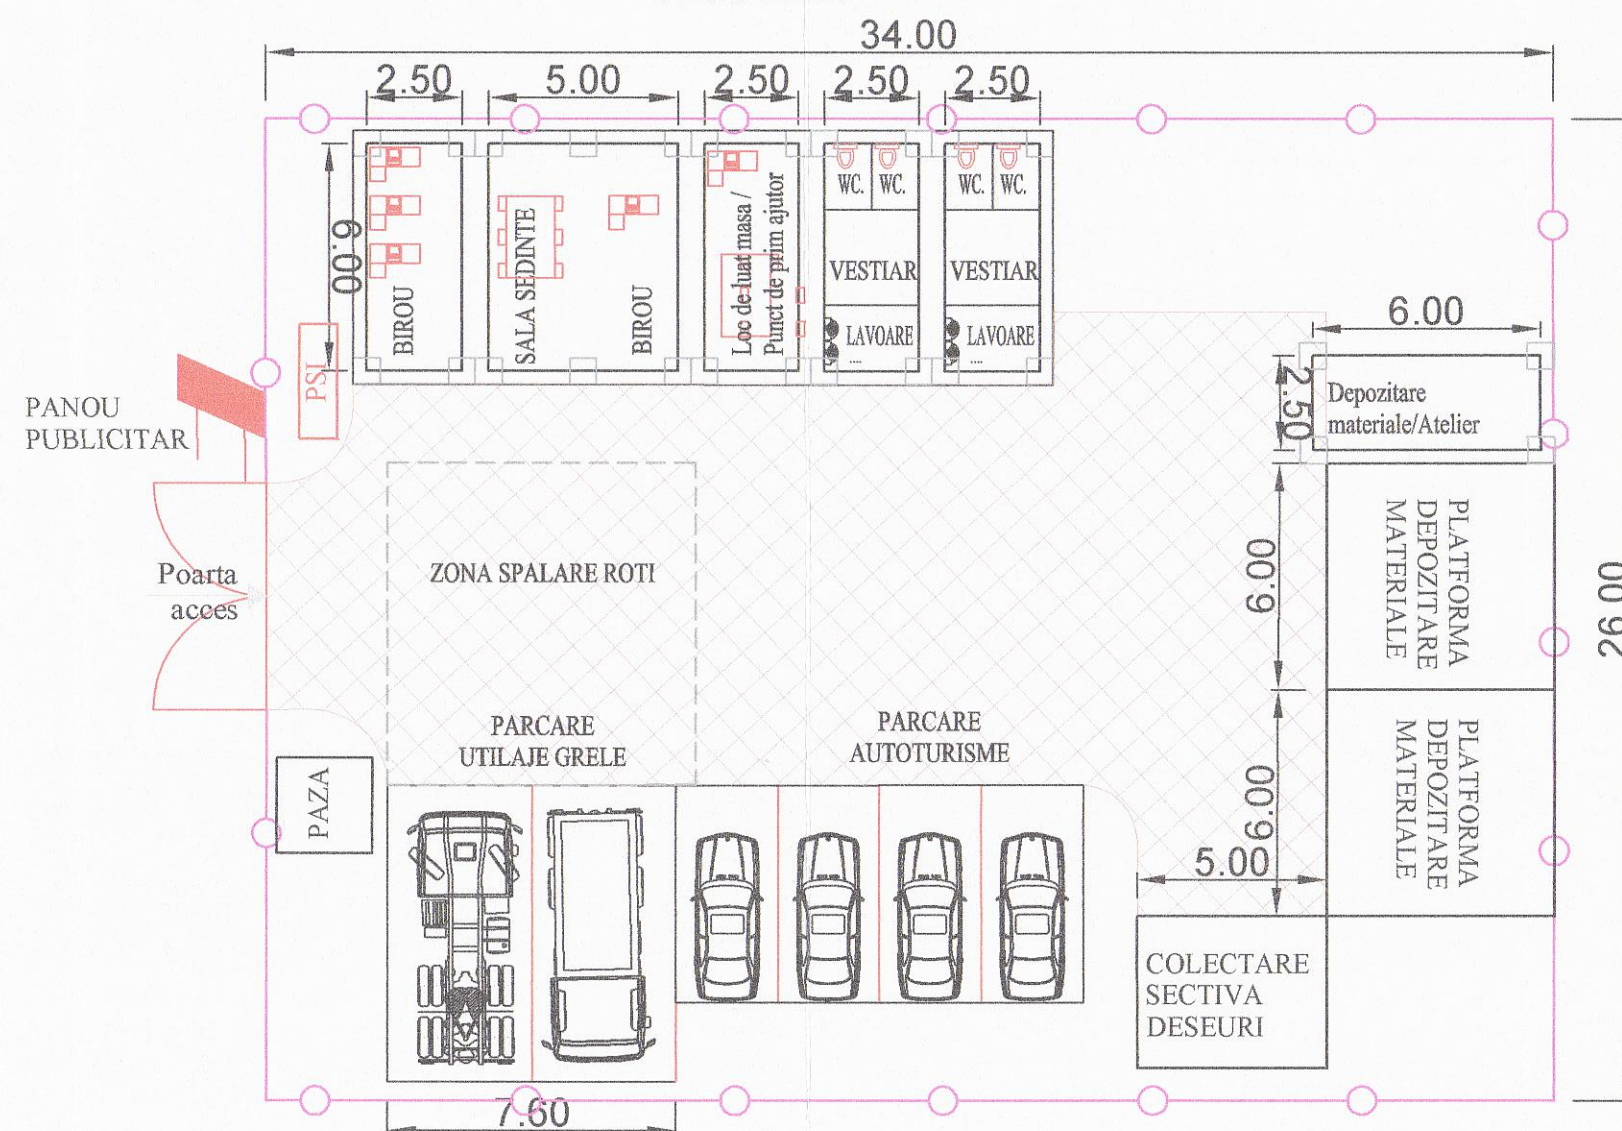

LEGENDA:

— — — — — CANALIZARE IN INCINTA
— AP — — — — — APA POTABILA

3			
2			
1			
Revizia:	Data:	Numele:	Motivul revizuirii si documentul:
Proiectant general:	S.C. AQUA TECHNOLOGY DESIGN S.R.L.	Autoritatea Contractanta:	S.C. HIDRO PRAHOVA S.A.
Antreprenor:	S.C. AMBIENT CONSTRUCT SOLUTION S.R.L.	Supervizor Contract:	ASOCIERIA EPTISA ROMANIA S.R.L.
Asocierea AMBIENT CONSTRUCT SOLUTIONS S.R.L. - DIMEX 2000 COMPANY S.R.L. - MEDIR S.R.L. - AQUA TECHNOLOGY DESIGN S.R.L. - MIT PRO MANAGEMENT S.R.L.			
CONTRACT Nr.: 58/DAPC din 29.08.2023			
DENUMIRE CONTRACT - PH -CL-11 - Infintare front capture Albesti Paleologu- Dumbrava, statie de tratare si conducta de aductiune pentru alimentare cu apa in localitatile Albesti Paleologu, Dumbrava, Draganesti, Mizil, Baba Ana, Fantanele, Vadu Sapat			
NUME:	SEMNTATURA:	DATA:	Denumire plansa:
Proiectant: ing. Ionut Ciutac		10/2023	ORGANIZARE DE SANTIER
Desenat: ing. Alexandru Sarpe		SCARA:	Sector: CONDUCTE DE ADUCTIUNE SI
Verificat: ing. Ionut Ciutac		1:250	TRANSPORT (INCLUSIV RACORDURI)
			Plan de situatie
			Plansa nr.: CL11 - PH - OS - PS - 01 - R0
			FAZA:
			POE